


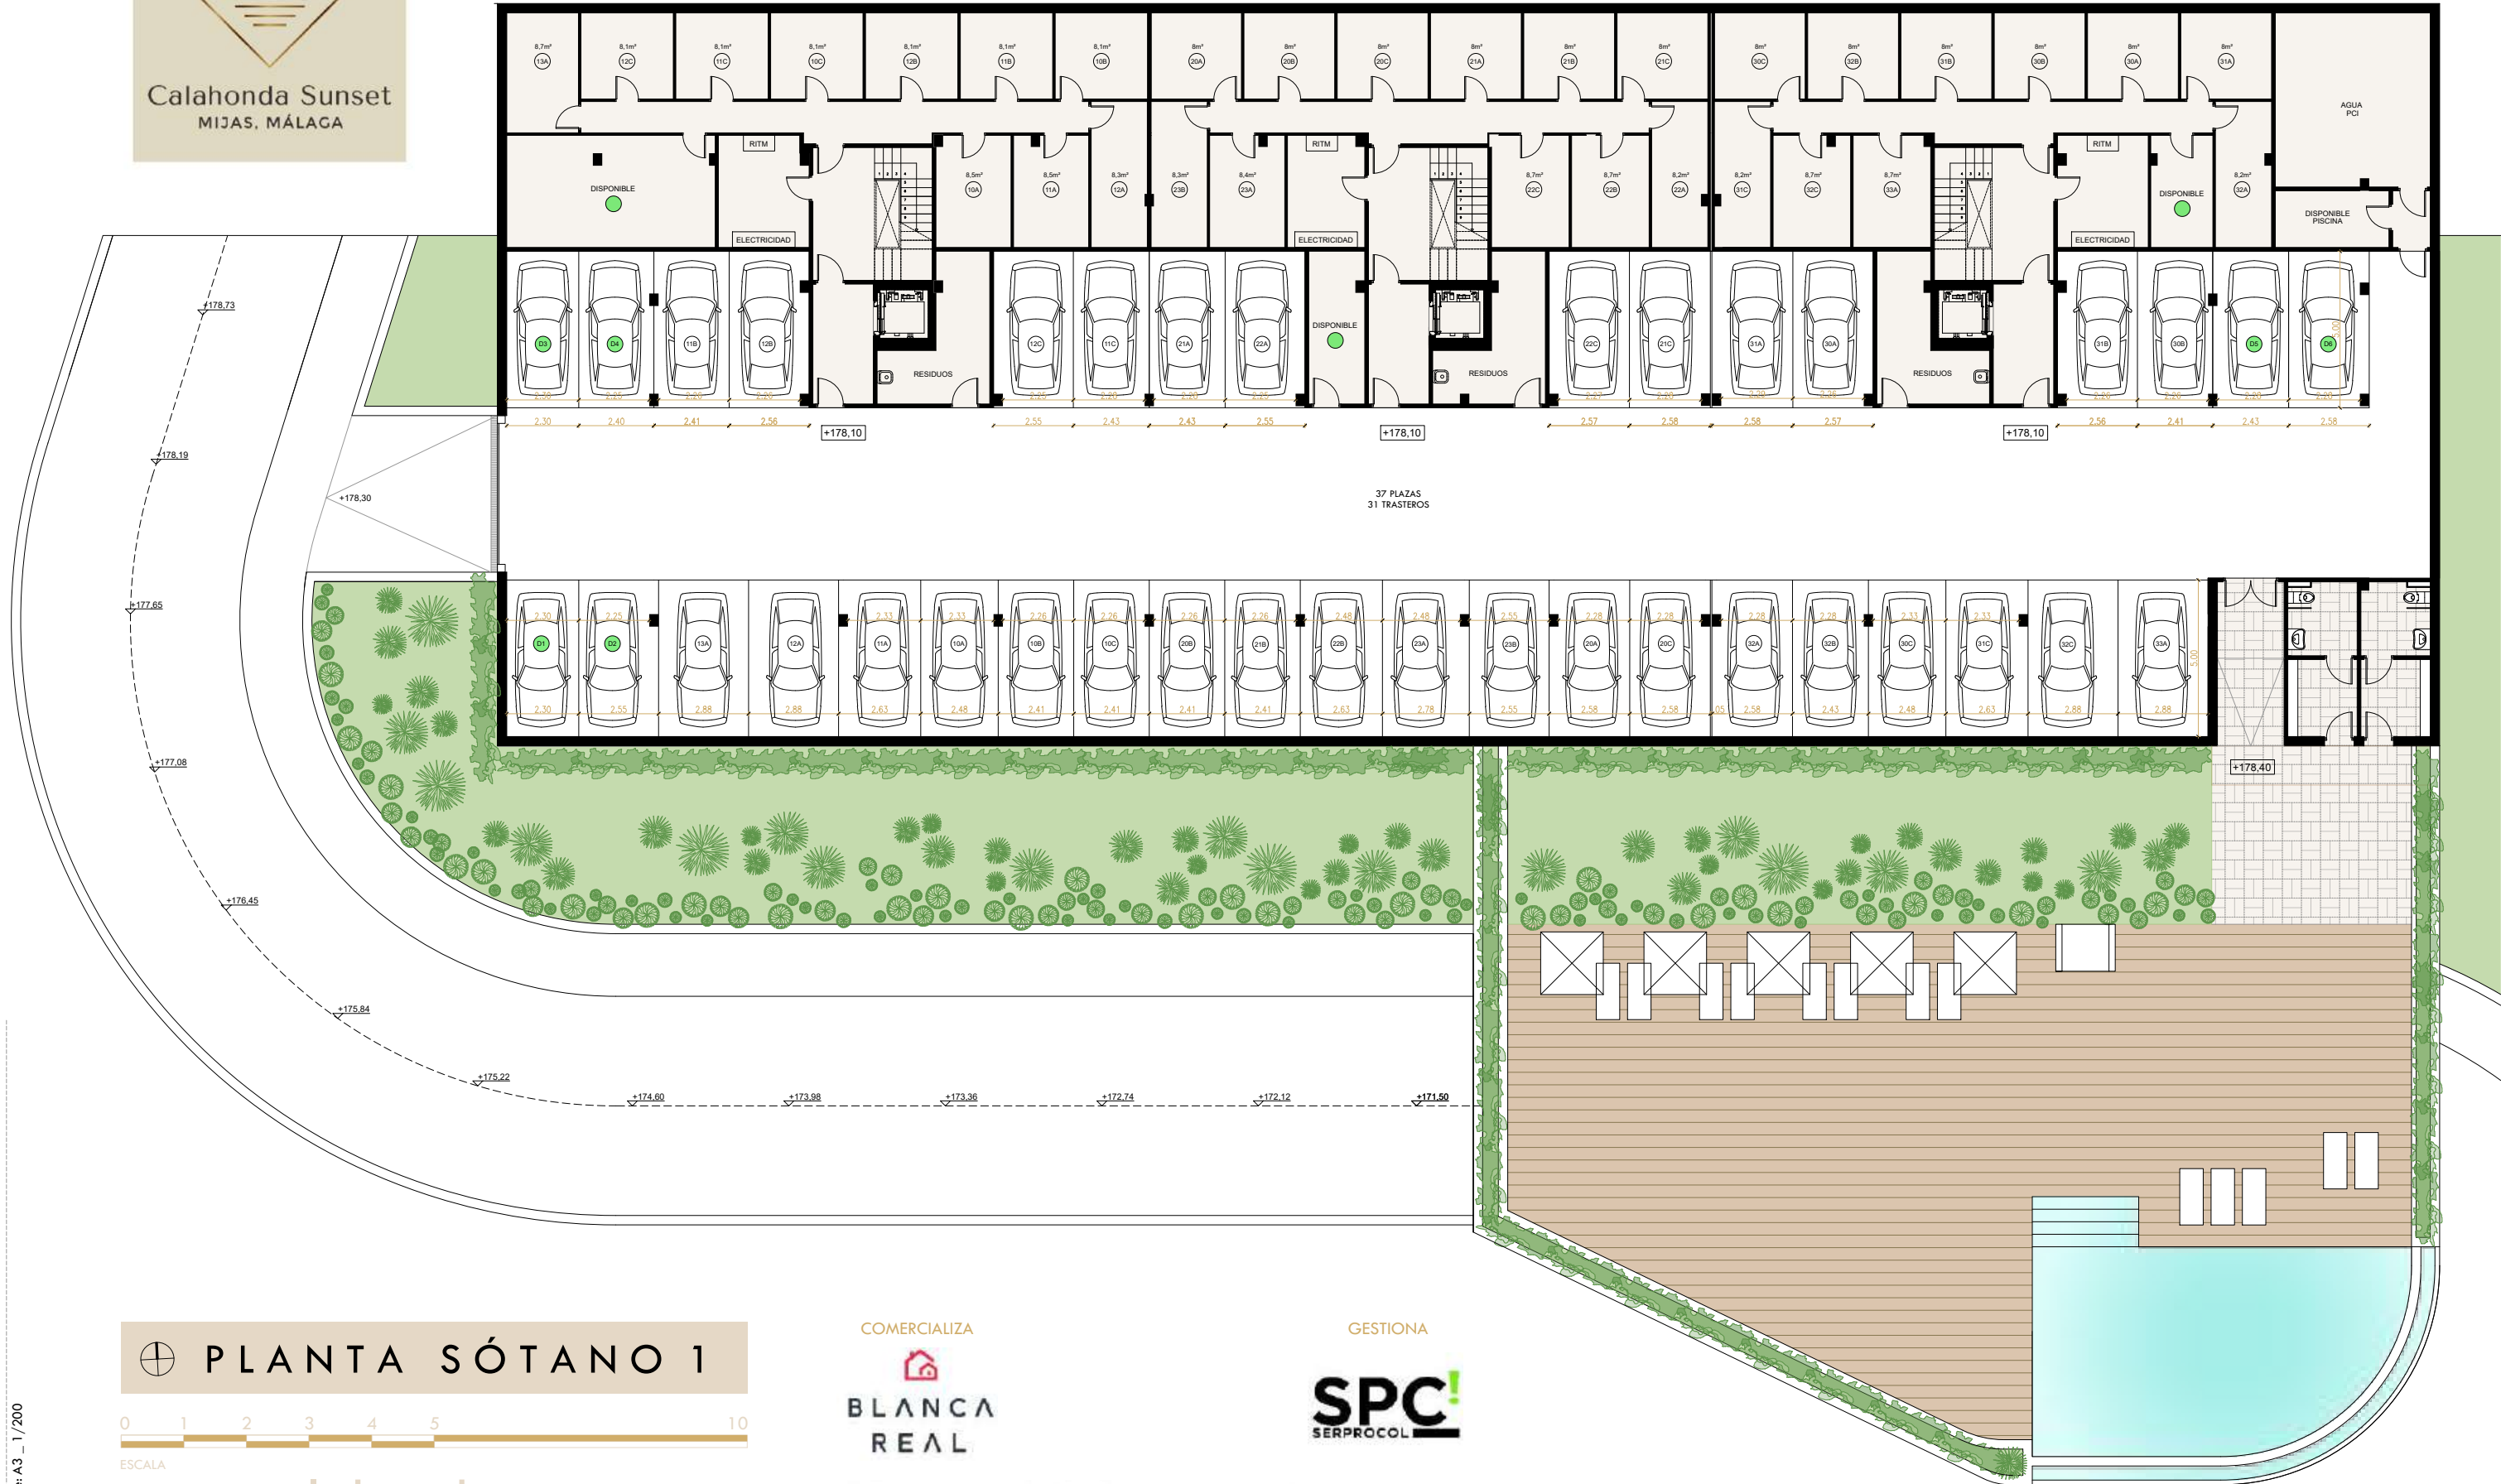

PLANTA SÓTANO 1

0 1 2 3 4 5 10

ESCALA

www.calahondasunset.com


COMERCIALIZA

BLANCA
REAL

GESTIONA

SPC
SERPROCOL

DORRONSORO ARQUITECTOS

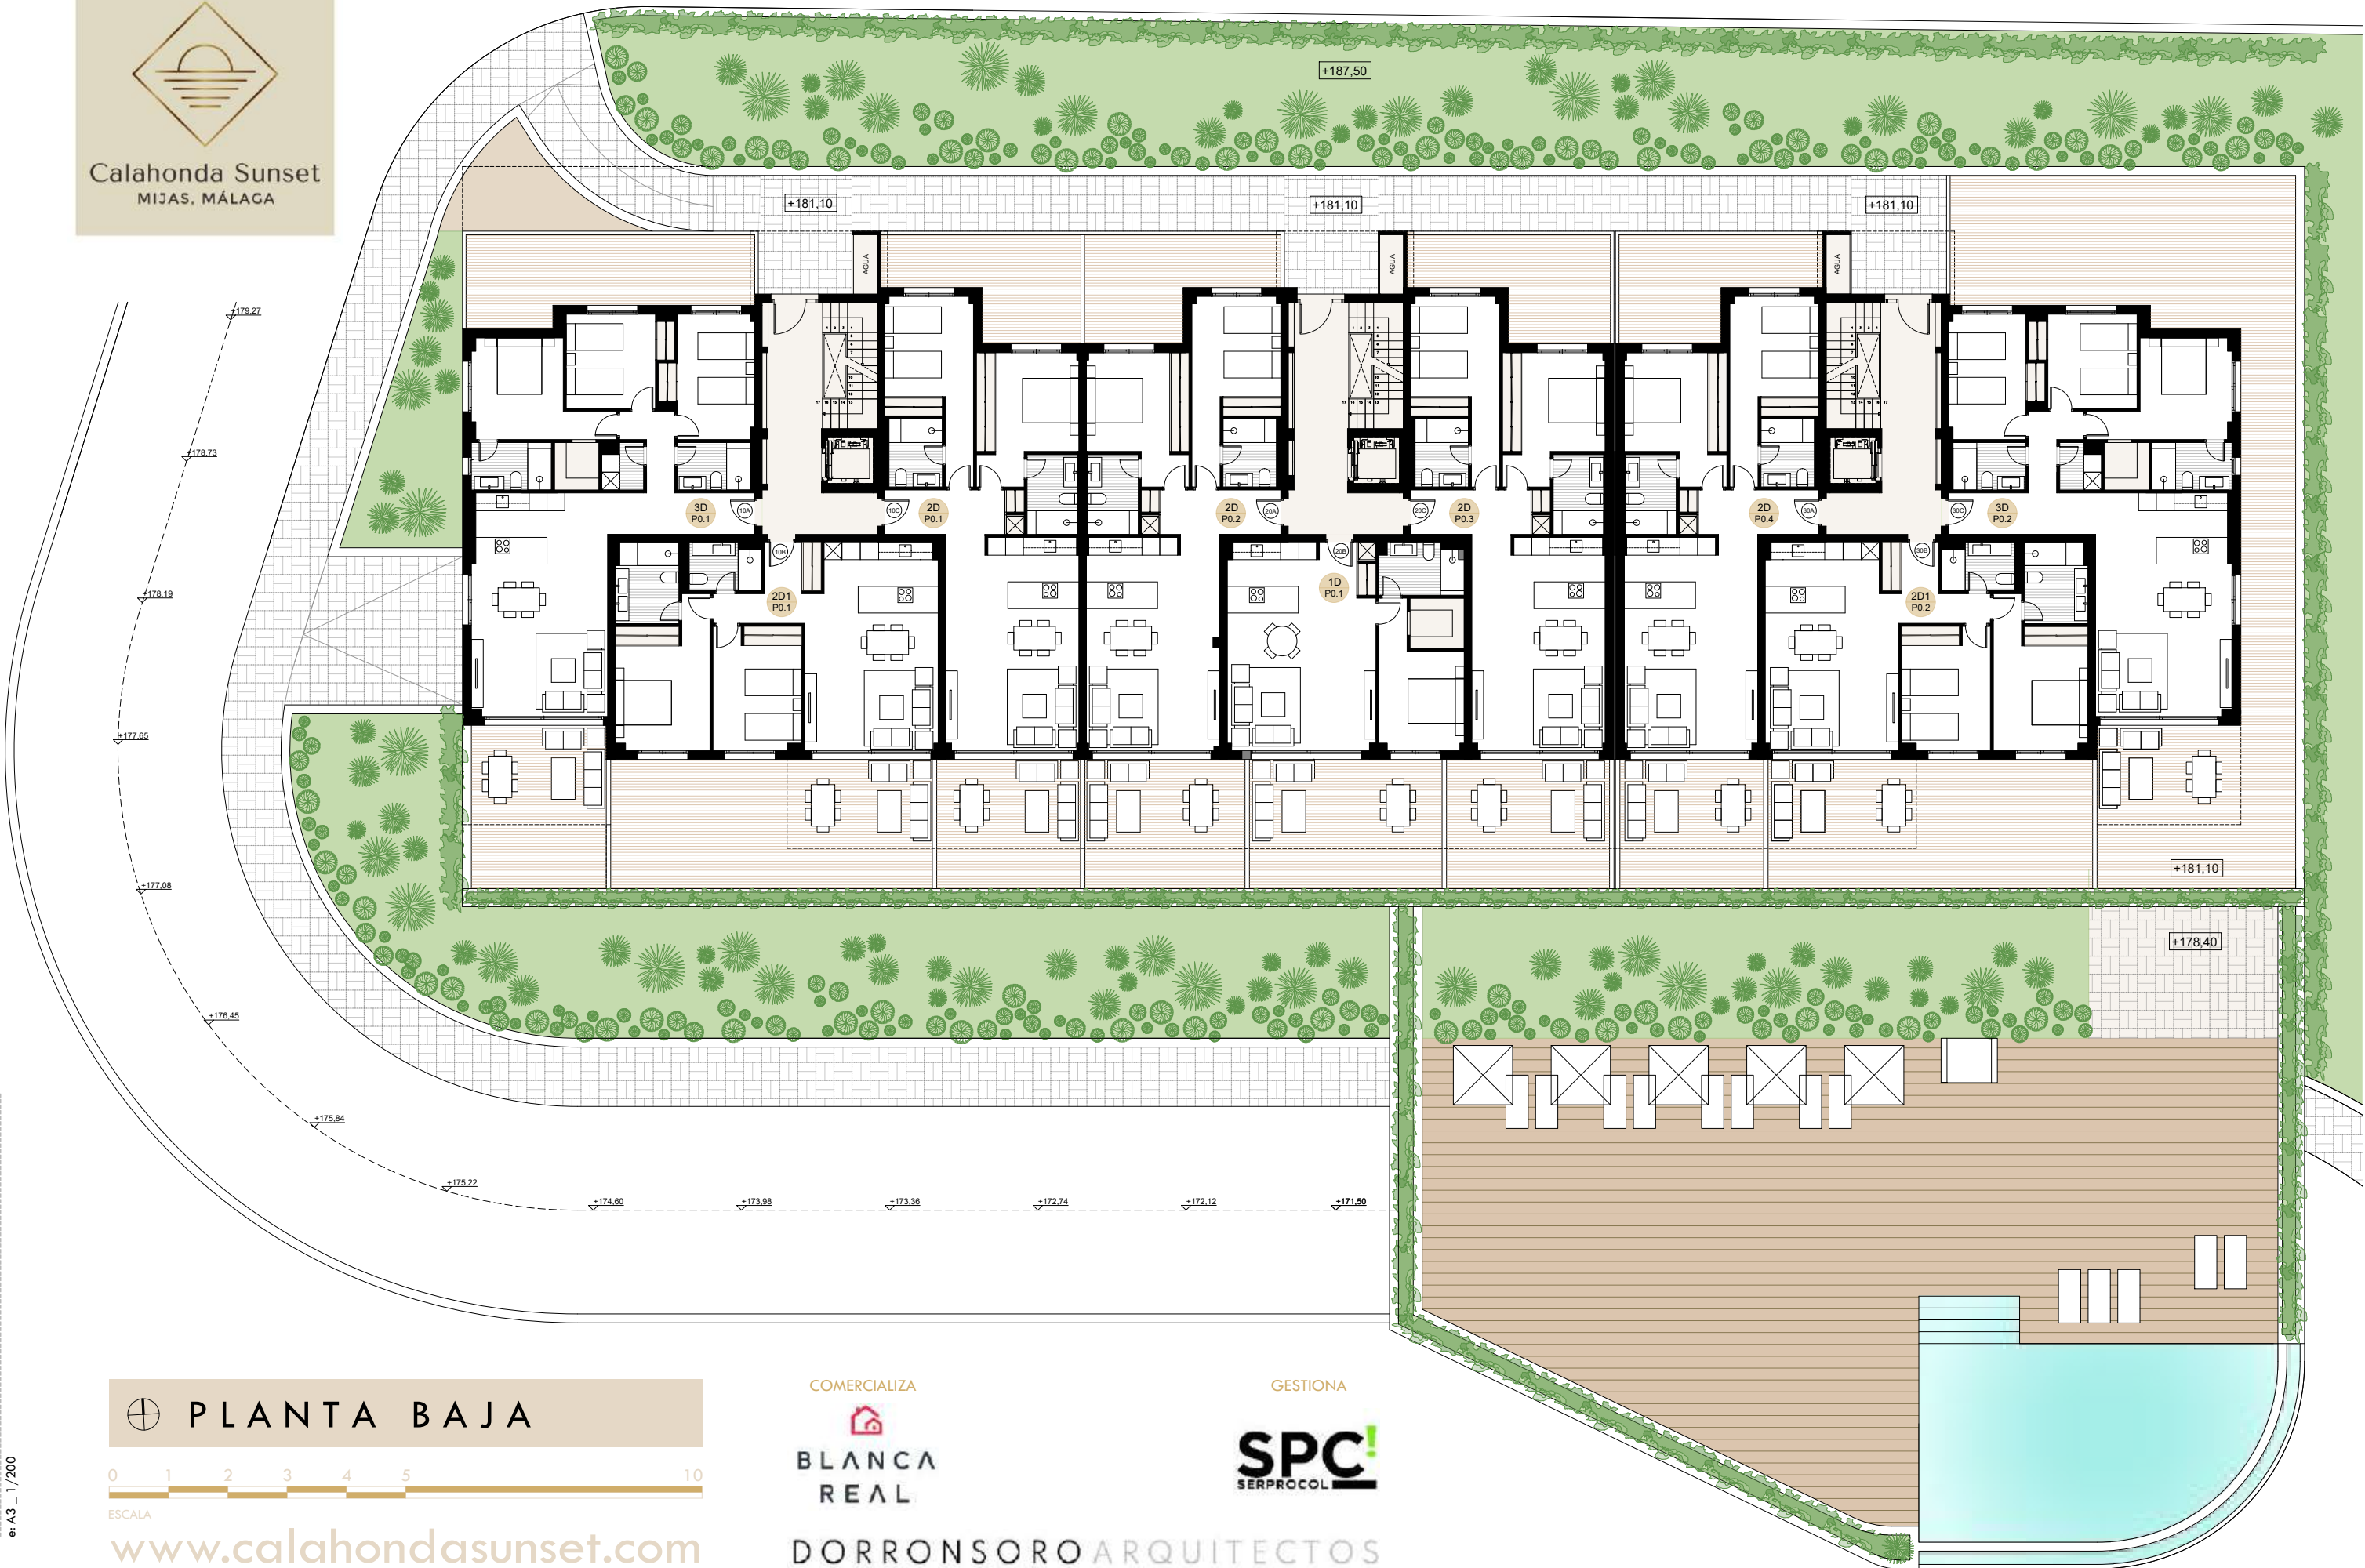

PLANTA BAJA

0 1 2 3 4 5 10

ESCALA

www.calahondasunset.com


COMERCIALIZA

BLANCA
REAL

GESTIONA

SPC
SERPROCOL

DORRONSORO ARQUITECTOS

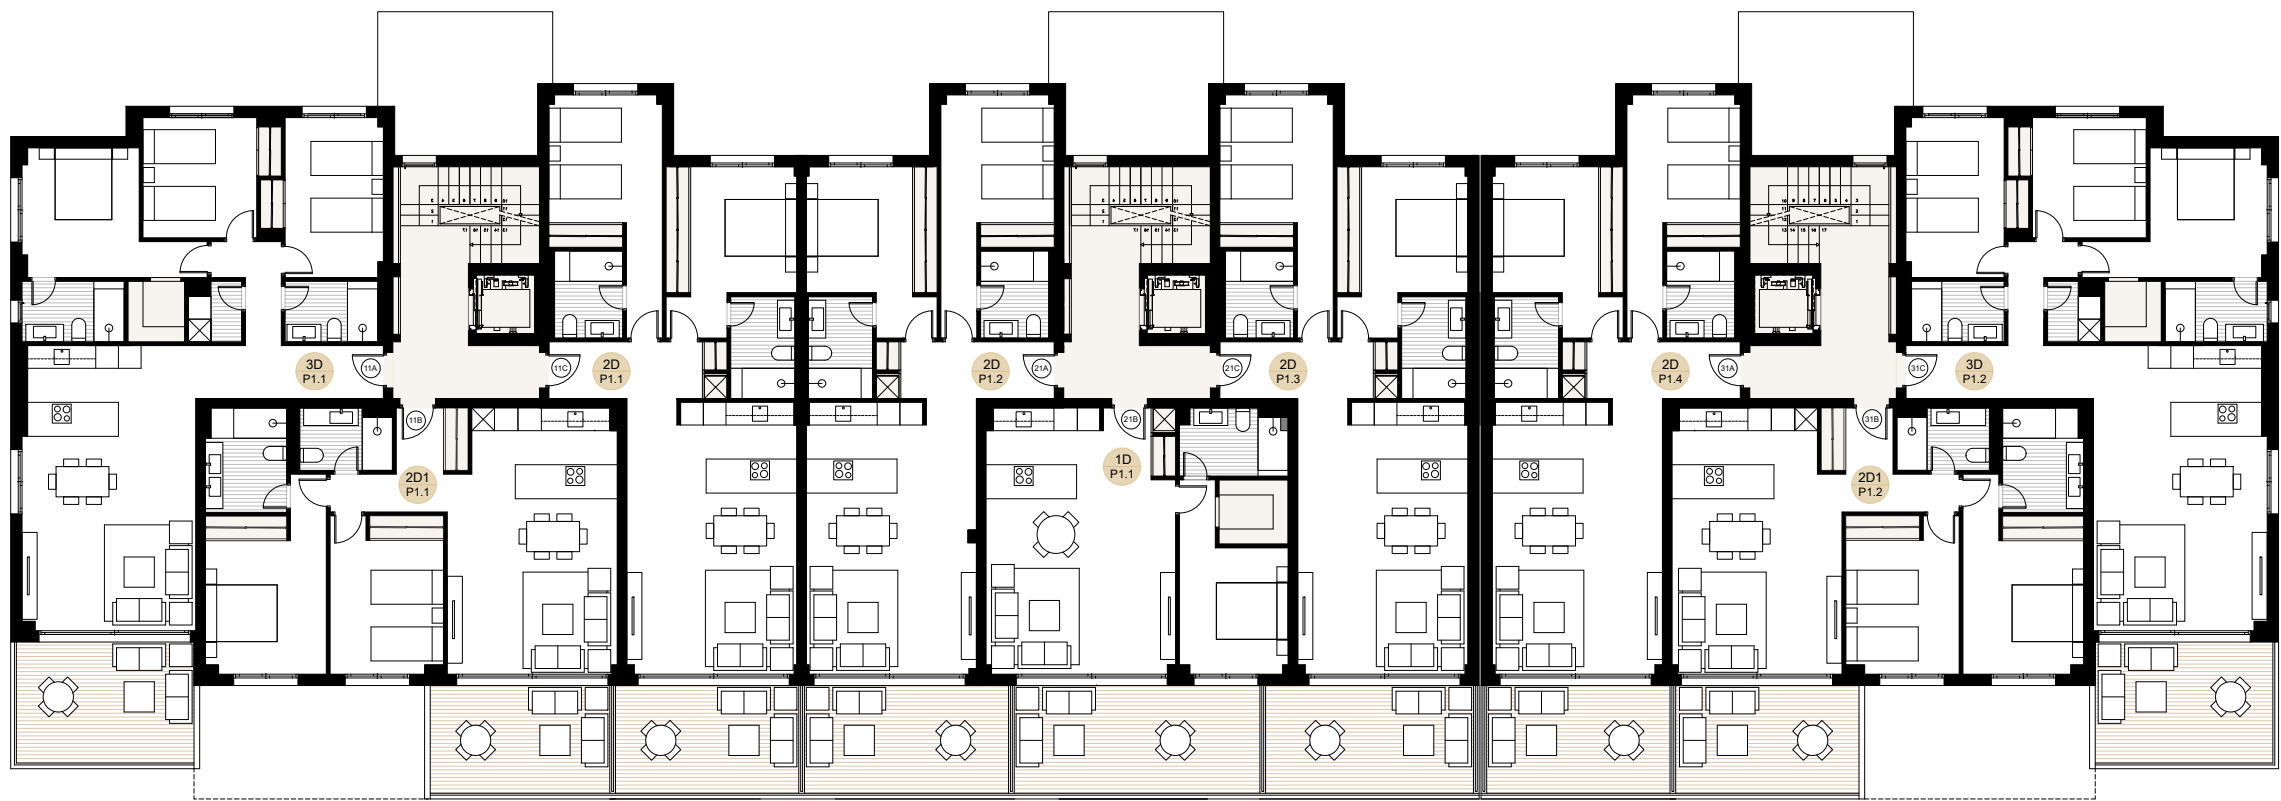

PLANTA PRIMERA

www.calahondasunset.com

COMERCIALIZA



DORRONSORO ARQUITECTOS

GESTIONA





PLANTA SEGUNDA

www.calahondasunset.com

COMERCIALIZA



DORRONSORO ARQUITECTOS

GESTIONA





PLANTA ÁTICO

www.calahondasunset.com

COMERCIALIZA



DORRONSORO ARQUITECTOS

GESTIONA

